



PROJECT

PROPOSED BUILDING PLAN
FOR SRI GURU RAMDAS ACADEMY
SMT. GURMEET KAUR
W/O SHRI PRITAM SINGH
SITE AT MOZA-GARHINEGI
TEH. JASPUR DISTT. U.S. NAGAR (U.K.)
KHASRA NO. 931 (M)

TITLE

SUBMISSION DRAWING

AREA SCHEDULE (IN SQMT)

TOTAL PLOT AREA - 840.14 Sqmt. (100%)
MAIN BUILDING COVD. AREA OF G.F.
- 392.98 Sqmt. (46.77%)
GUARD BUILDING COVD. AREA OF G.F.
- 15.09 Sqmt. (1.79%)
OPEN AREA OF G.F. - 432.07 Sqmt. (51.44%)
MAIN BUILDING COVD. AREA OF G.F.
- 392.98 Sqmt. (46.77%)
COVD. AREA OF MUMTY - 32.73 Sqmt.
TOTAL COVD. AREA - 833.78 Sqmt.
F.A.R. - .99

GENERAL SPECIFICATIONS

1. P.C.C. IN FOUNDATION 1:6 12 RAT O
2. FIRST CLASS BRICK WORK
3. SAL AND SISOO WOOD WORK
4. A.C. PIPE FOR R.W.P.

SCHEDULE OF R.S./D/W/V

DOOR D - 1.05 X 2.74
D1 - 0.90 X 2.74
D2 - 0.75 X 2.74
D3 - 0.95 X 2.10
W - 1.80 X 1.85
W1 - 1.20 X 1.85
W2 - 1.20 X 1.20
V-VEH. LATOR - 0.90 X 0.60

OWNER'S SIGN.

DRG NO

JOB NO

A
03

SCALE 1:100

DATE 21/08/11


DESIGNED BY - ER S. BADOLA
ARCHITECT/ENGINEER

D/S Design Space

MEMBER N.E.E.O. DESIGNER
PLANNING & PROJECT MANAGERS
CONSULTANTS
U.S. NAGAR
JASPUR
DISTT. U.S. NAGAR
PUNJAB
INDIA
24/08/2012





सहायक कमिश्नर
निर्माण खण्ड लोन्गि विभाग
काशीपुर (उ.सि. नगर)

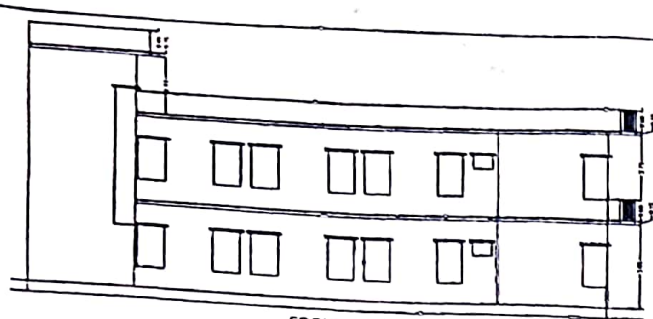


FRONT ELEVATION




SECTION ON - X-X

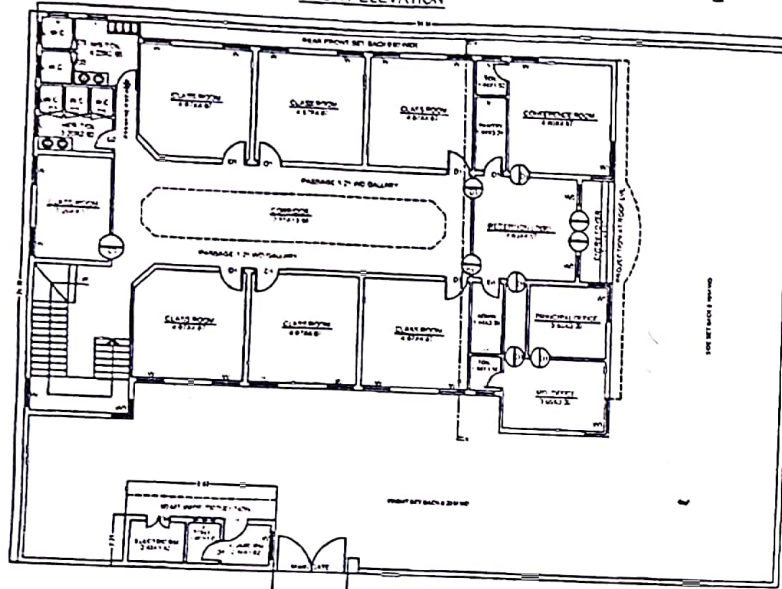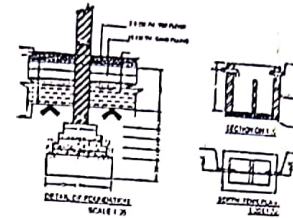


GROUND FLOOR PLAN

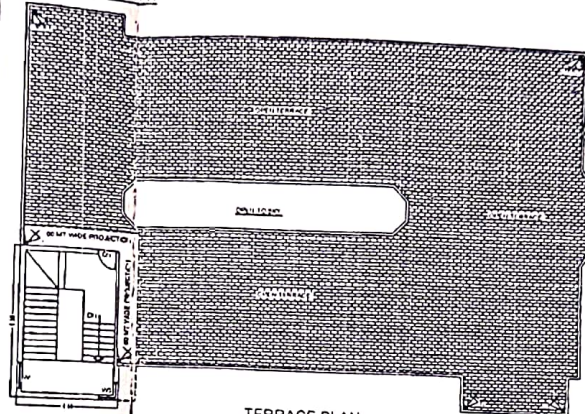


TERRACE PLAN

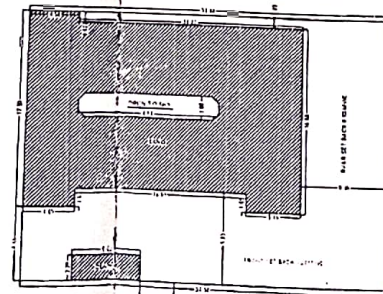

SITE PLAN

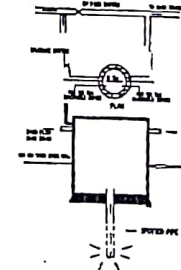

KEY PLAN

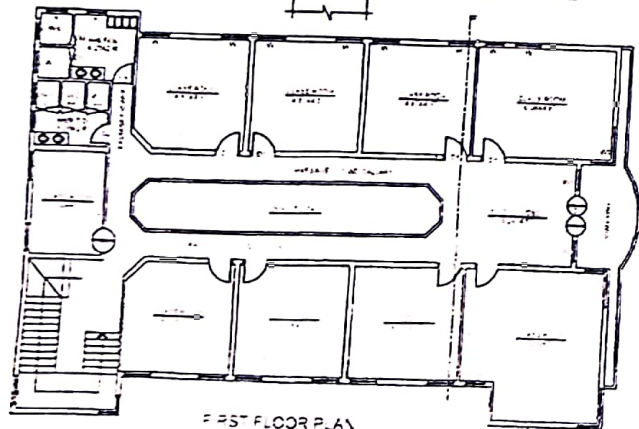

FIRST FLOOR PLAN

प्राप्त
ग्राम पंचायत गद्दीनी
वि. खण्ड - जस्पूर

